



Barnstable Little League
Restroom & Concession Stand
Facility Project



Town of Barnstable
Town Council Meeting
May 5, 2022





Barnstable Little League *Restroom Facility & Concession Stand Project*



Project Background:

- The Barnstable Little League currently manages and maintains 4 fields in the Town of Barnstable.
- This includes the 2 new fields completed in 2015 & 2018 at the Barnstable Community Innovation School, including the “Fenway Cape Cod” field.
- These new LL fields have supported the growth of the youth baseball program, and were built with over 60% of privately donated funds, materials & labor.
- The new storm water system has dramatically improved the drainage of the existing field complex & parking lot.





2014-15 Field Improvement Project & 2016-2019 Little Fenway Construction Project





Barnstable Little League (Opening Day – April 30, 2022)





Barnstable Little League *Restroom Facility & Concession Stand Project*

Project Goals:

- Provide clean, safe restroom facilities for players and their families (Note: This facility will be connected to the Town sewer system)
- Provide a location to sell snacks & drinks during games and competition events
- Provide a change room for Little League Umpires & Officials




Proposed Location

**Proposed
Concession Stand
& Restroom
Facility location**



Existing LL Fields

**Fenway Cape Cod
Field**


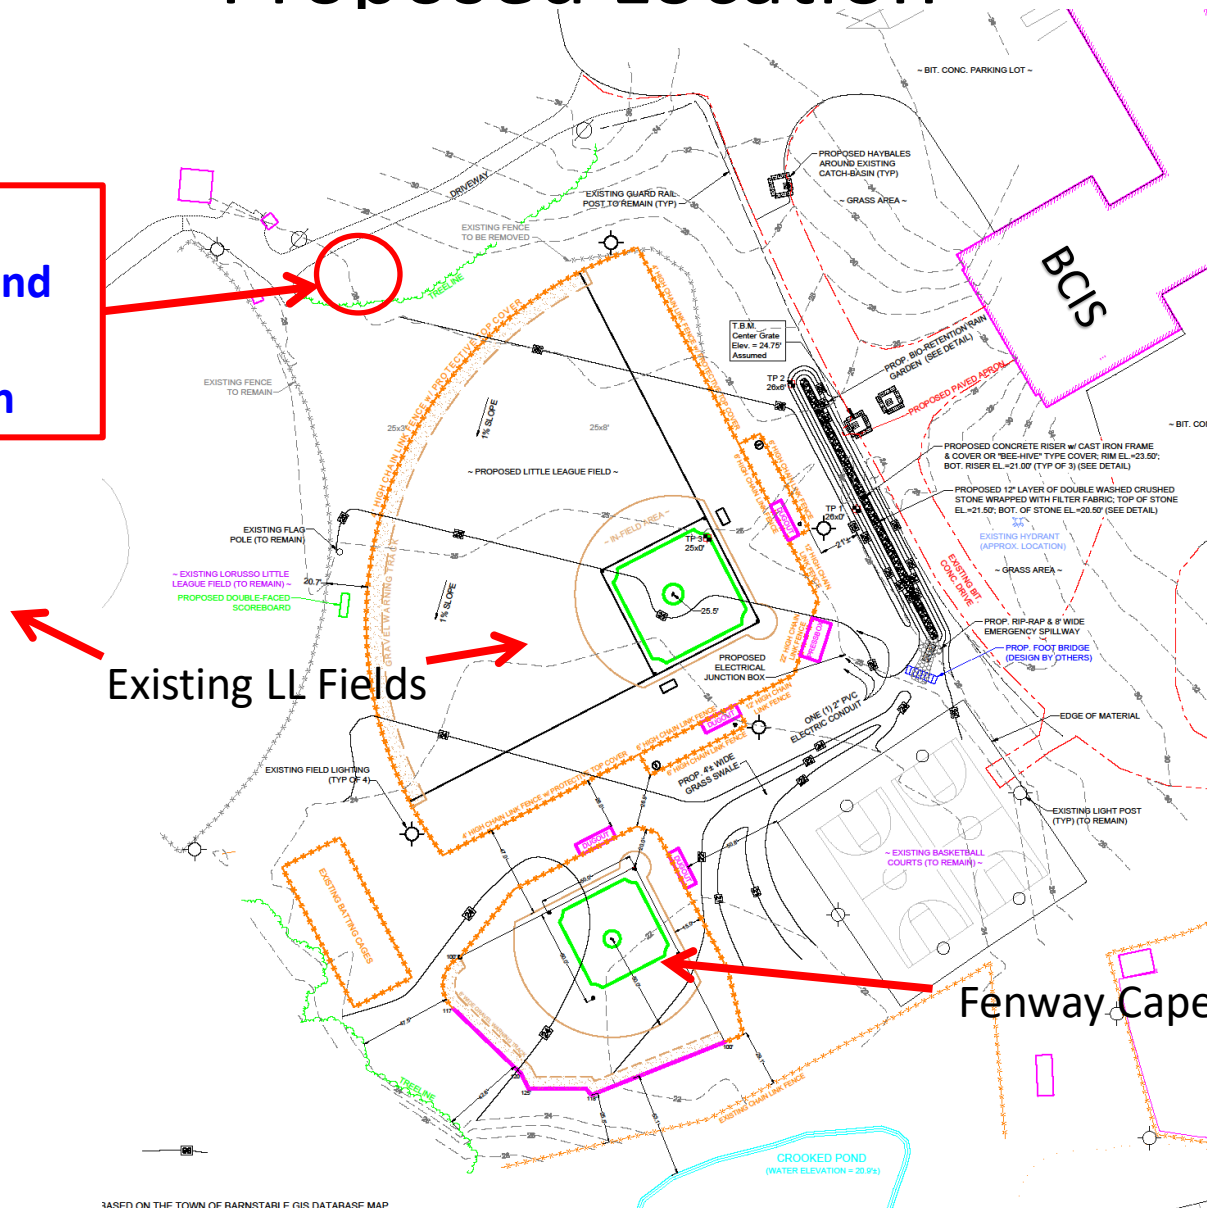




Proposed Building Design

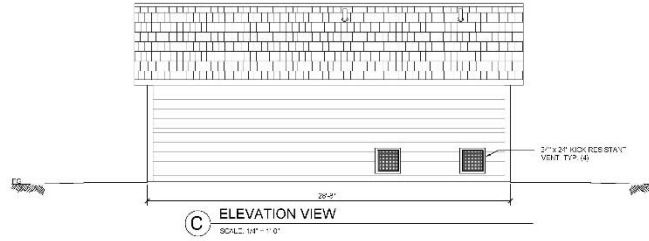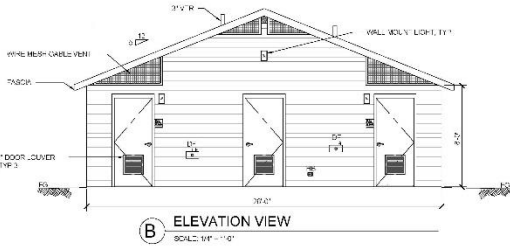


THESE PLAN VIEW AND ELEVATION DRAWINGS ARE A PRELIMINARY ARCHITECTURAL REPRESENTATION OF THE BUILDING. ALL DIMENSIONS, FEATURES AND COMPONENTS SHOWN ON THESE PRELIMINARY DRAWINGS MAY OR MAY NOT BE PART OF THE QUOTE.

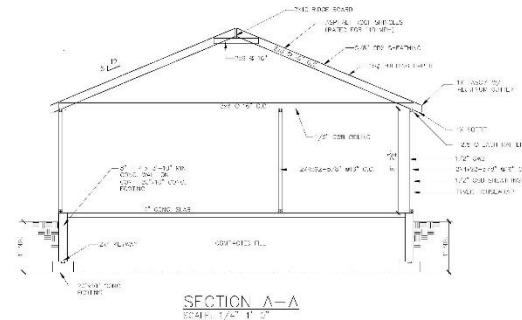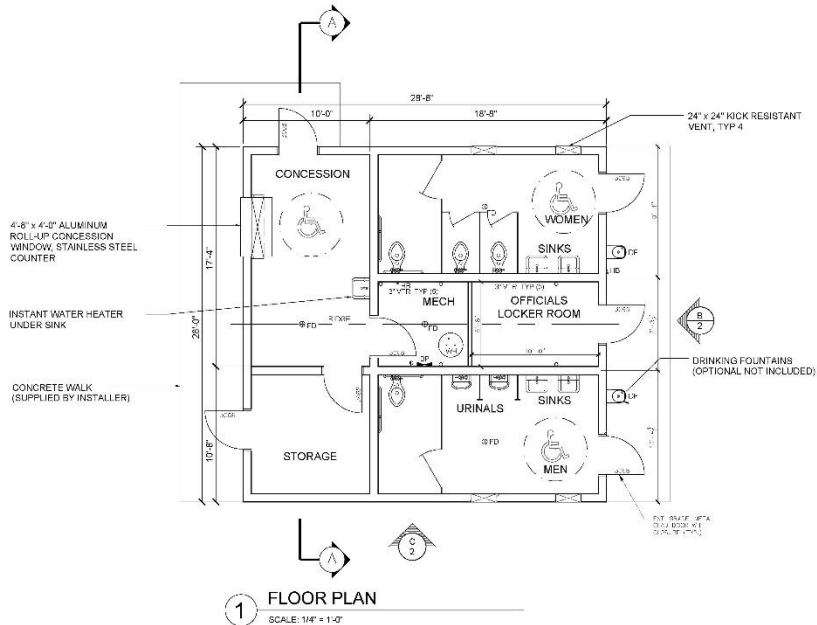

PROJECT: CONCESSION STAND FOR	
BARNSTABLE LITTLE LEAGUE	
SCALE: 1/4" = 1'-0"	DATE: 3/20/22
DATE: 3/20/22	REVISION: 4/22/22
DESIGNED BY: PLSCL ENGINEERING, INC.	
165 BEARSEE WAY YANNEE, MA	
PROJECT NO: 222	DATE PLOTTED: 4/22/22



Proposed Building Design

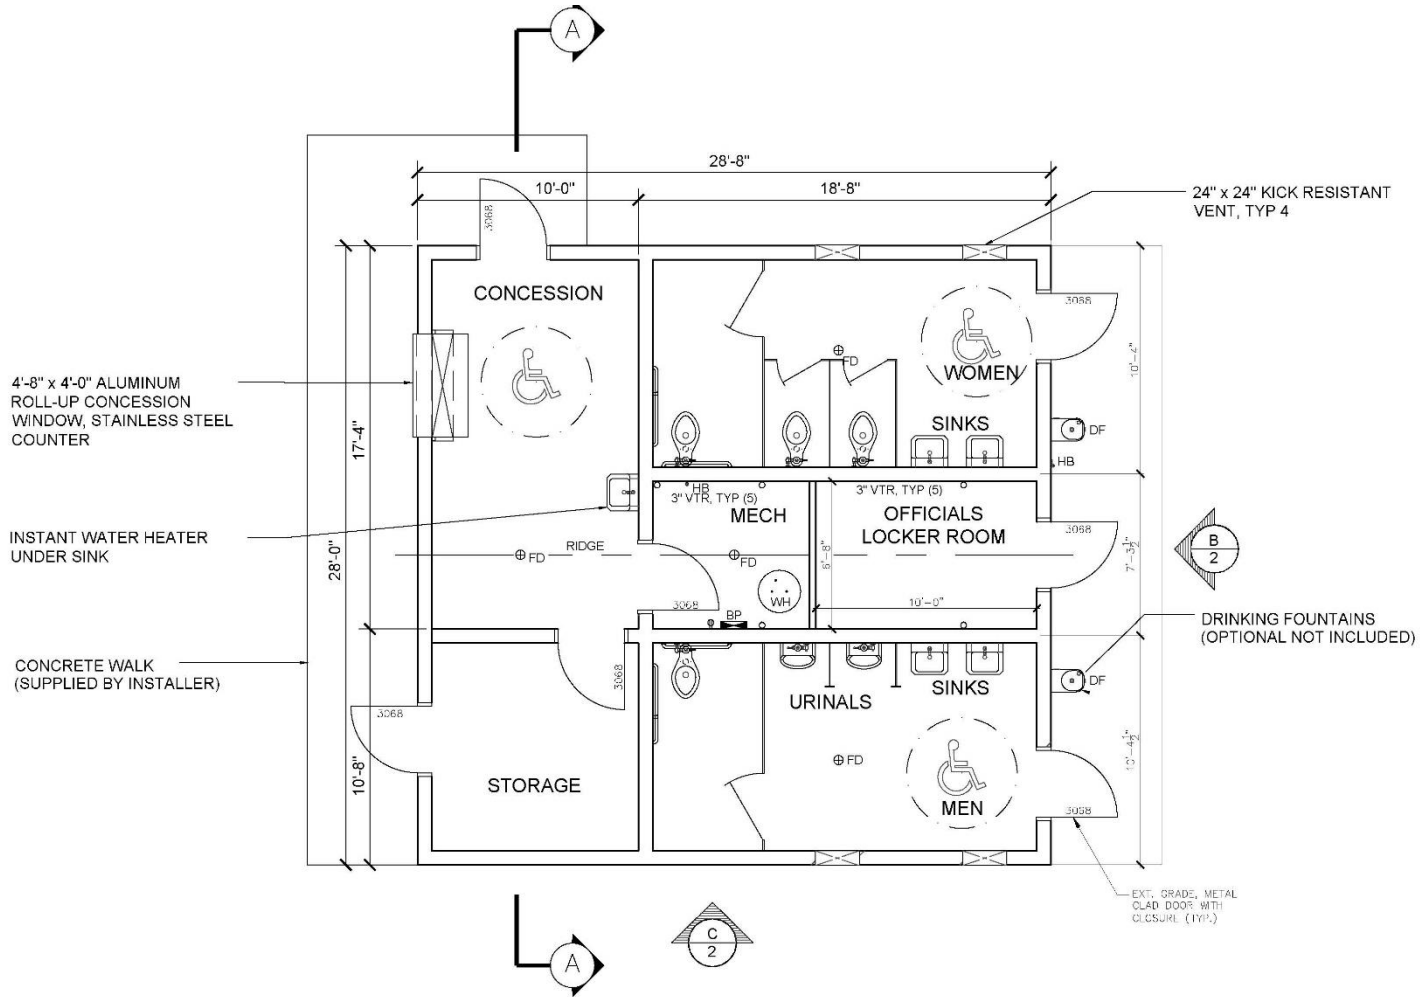

1 FLOOR PLAN
SCALE: 1/4" = 1'-0"



Barnstable Little League *Restroom Facility & Concession Stand Project*

Project Benefits:

- New Restroom facilities will offer a clean & safe alternative to portable toilets, or having to leave the site to use other facilities.
- Provides a much-needed local change room for Little League Umpires & Officials, especially during multiple game days.
- The concession stand sales of hot dogs, snacks & drinks will help with fund raising efforts, which will assist the Barnstable Little League in supporting baseball programs for local youth well into the future.



Barnstable Little League Restroom Facility & Concession Stand Project

- Questions?

