





✓PATH REQUIRES 'BREAK' IN **EXISTING GUARDRAIL**

BARNSTABLE LAND TRUST

- APPROXIMATE LOCATION OF

STONE CONSTRUCTION

ENTRANCE


POSSIBLE CROSSWALK

ALT PATH ROUTE $^{\perp}$ PATH LAYOUT REQUIRES WORK ON TRUST LAND - REMOVE TREES, 5-6' WALL & SLOPE GRADING

> CONSIDER FUTURE ~ CONNECTION TO LOWELL PARK / FIELD

PUTNAM AVENUE CONCEPTUAL ROADSIDE PATH COTUIT, MA

/ PATH LAYOUT REQUIRES EASEMENT

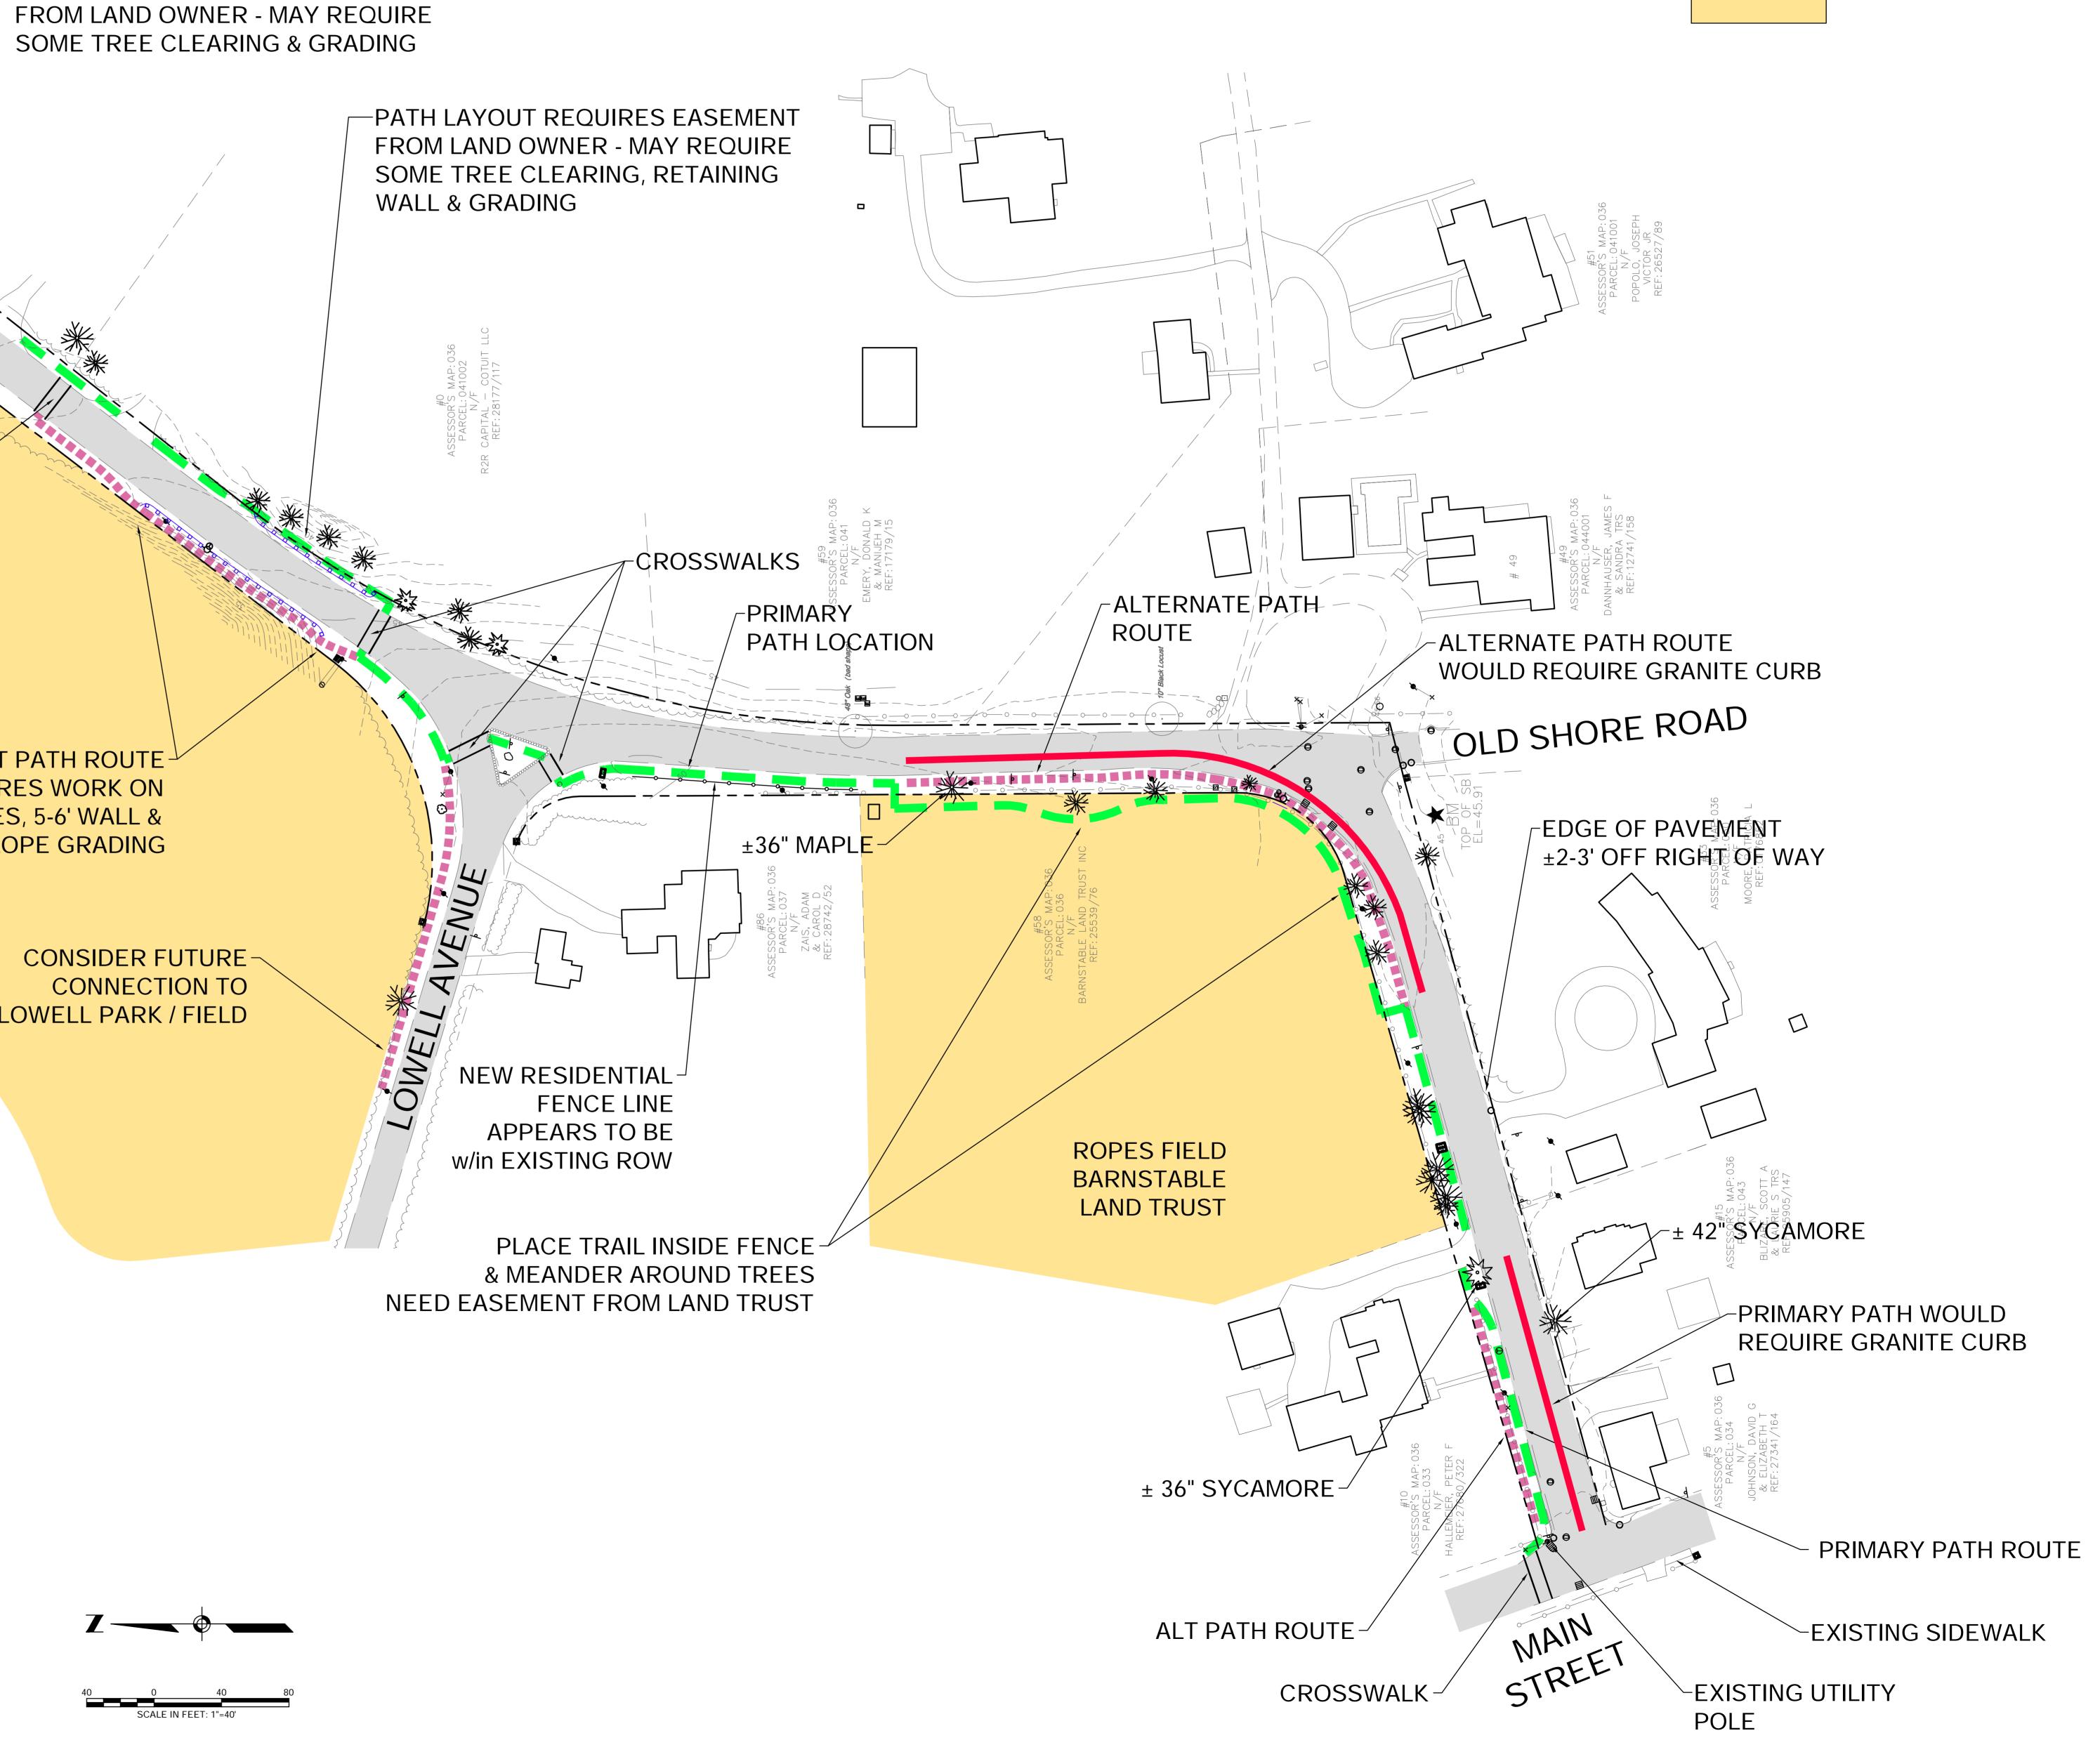



TOWN OWNED LAND

BARNSTABLE LAND TRUST